
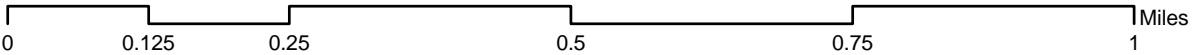
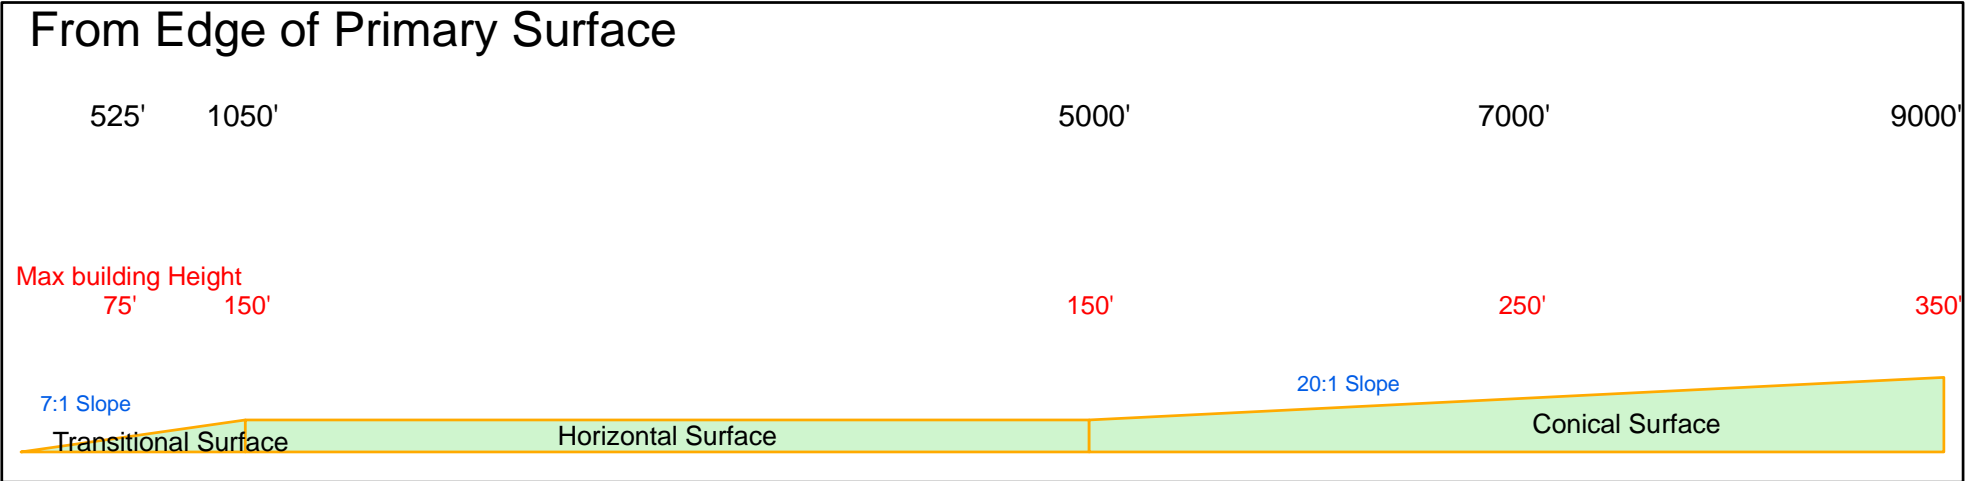


Appendix B

Cross Sections of Height Hazard Airspace Zones Showing Building Height Limit

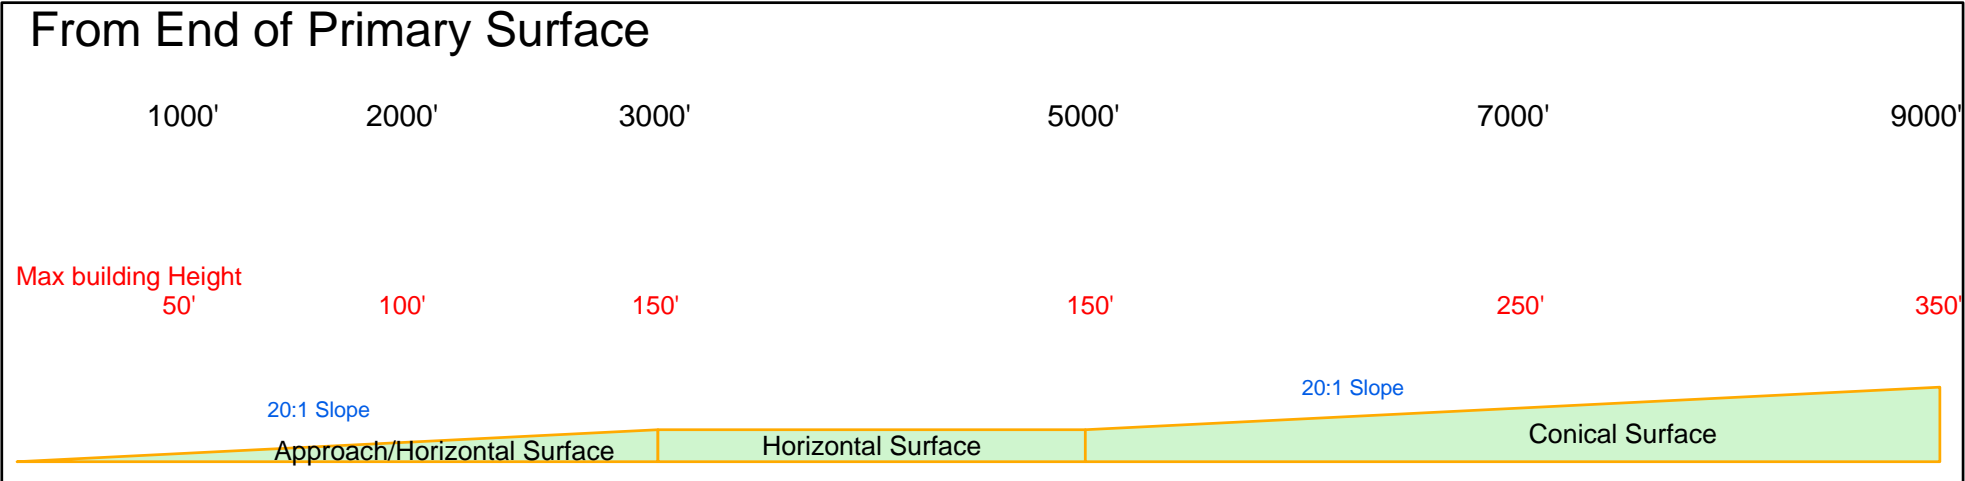

1 inch equals 900 feet November 21, 2006